


The copyright of the design remains with John Jenkins Architectural Designs limited and may not be reproduced without the company's prior written consent.
 All dimensions are to be checked on site and any discrepancies notified immediately.
 Do not scale from this drawing for Constructional purposes.



NOTES:

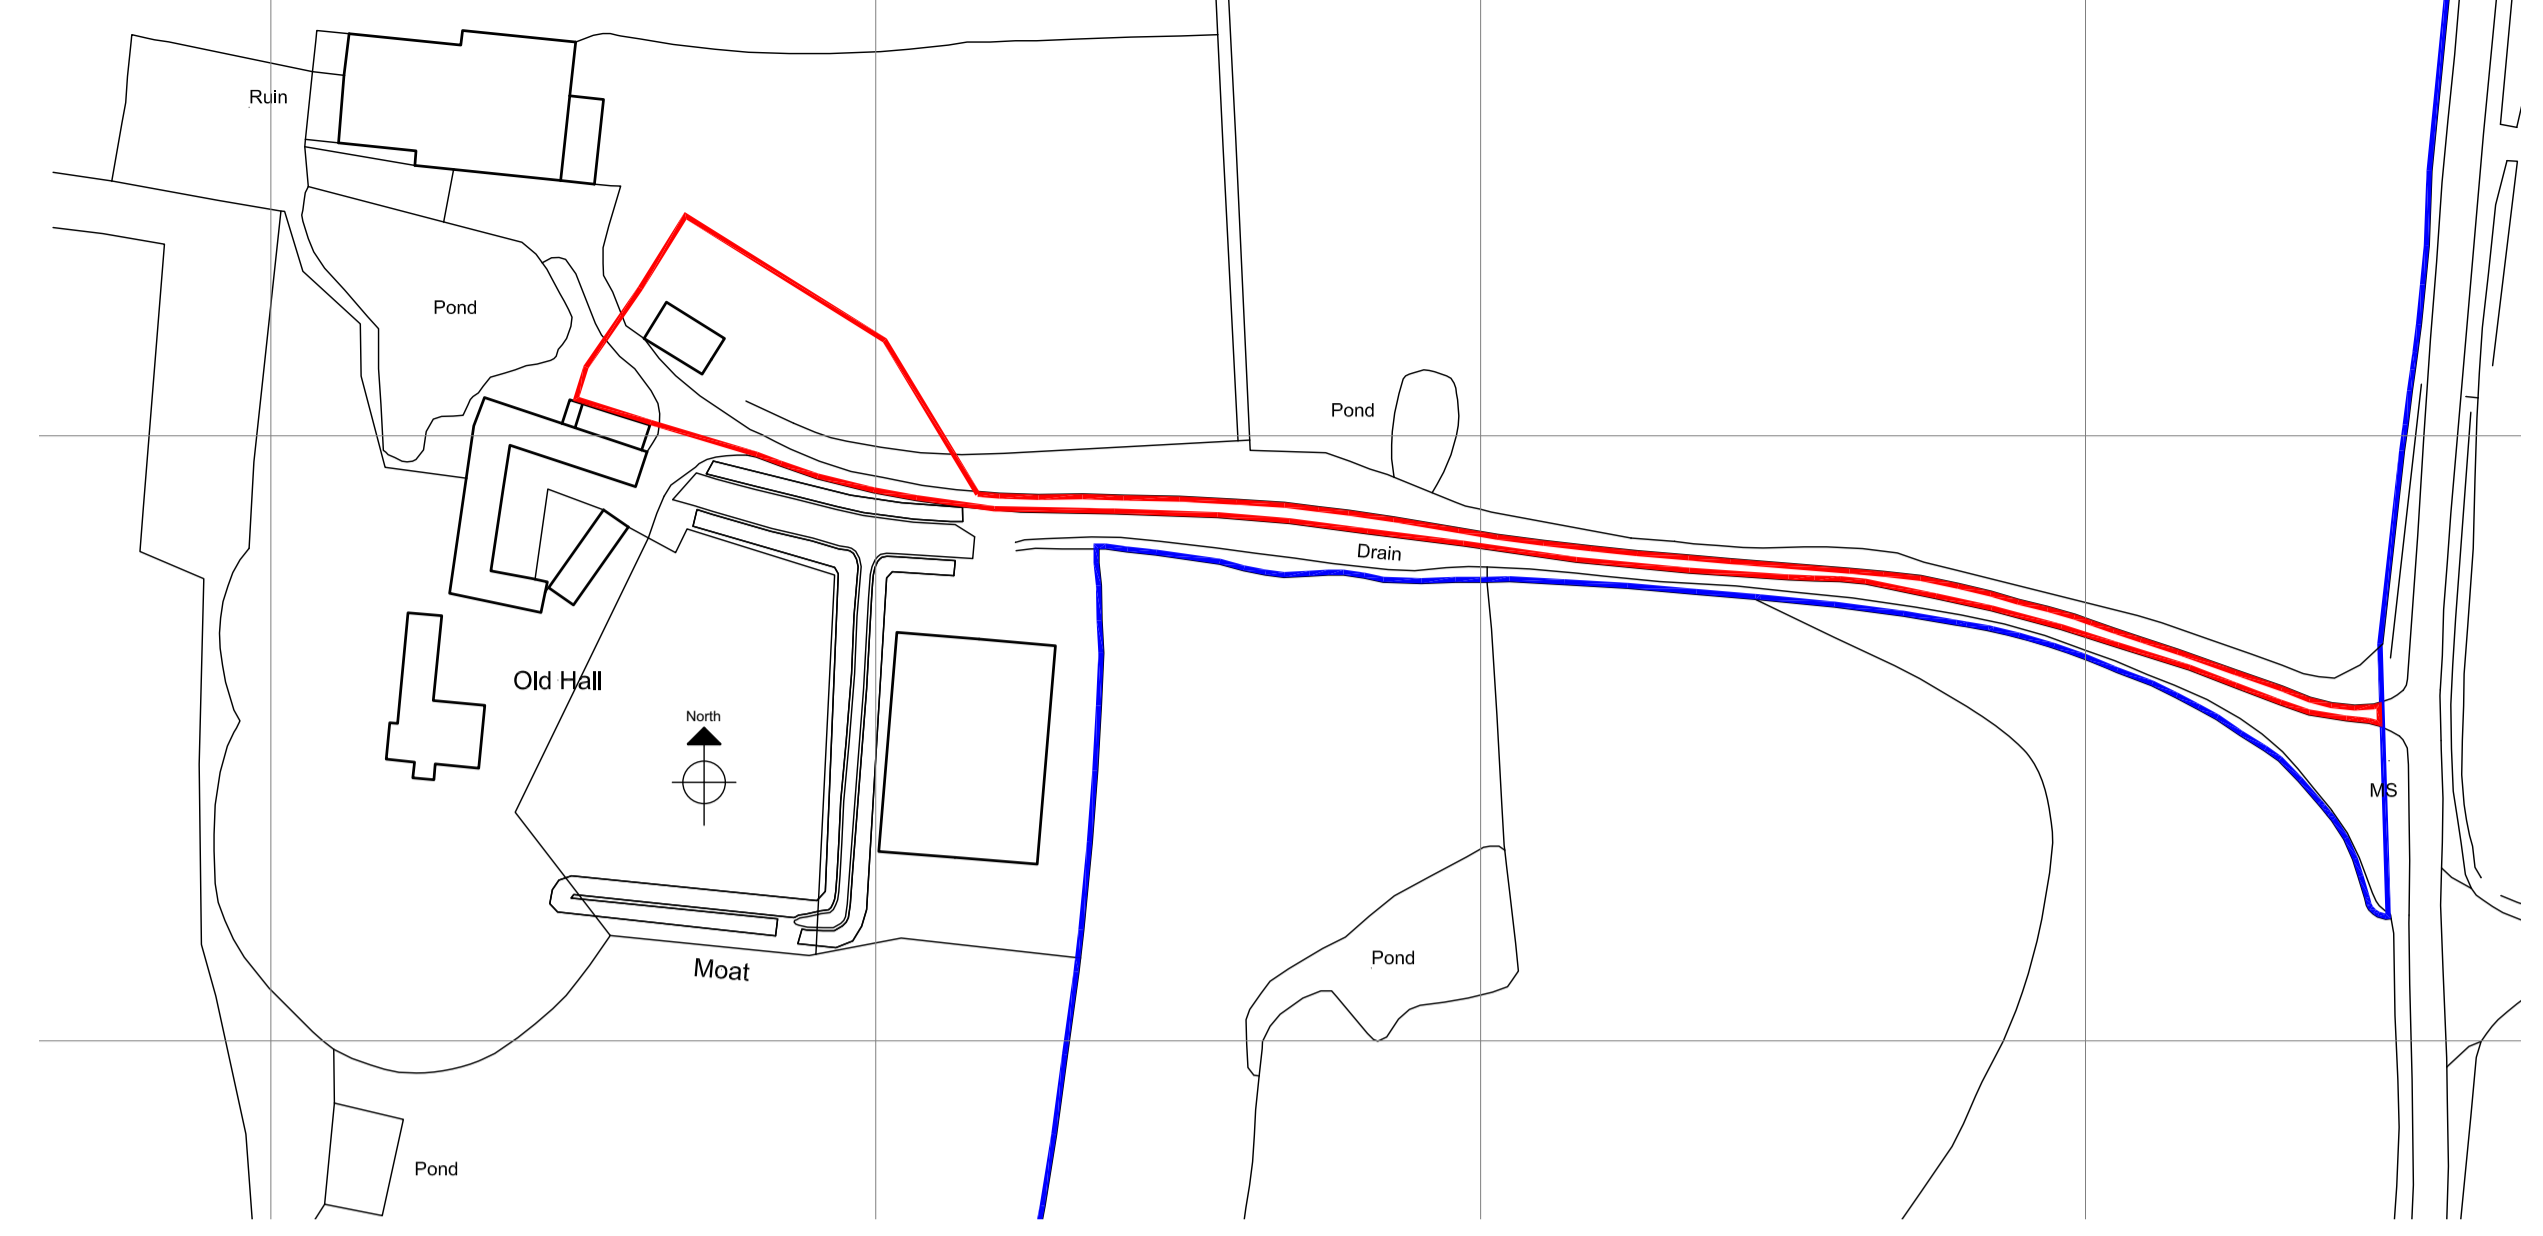

Site location plan 1:1250

**Example design:
BS 8300 Changing Places facility**


- corner door position
- layout as BS 8300:2009
- layout also suitable for freestanding changing bench
- full room cover ceiling track hoist

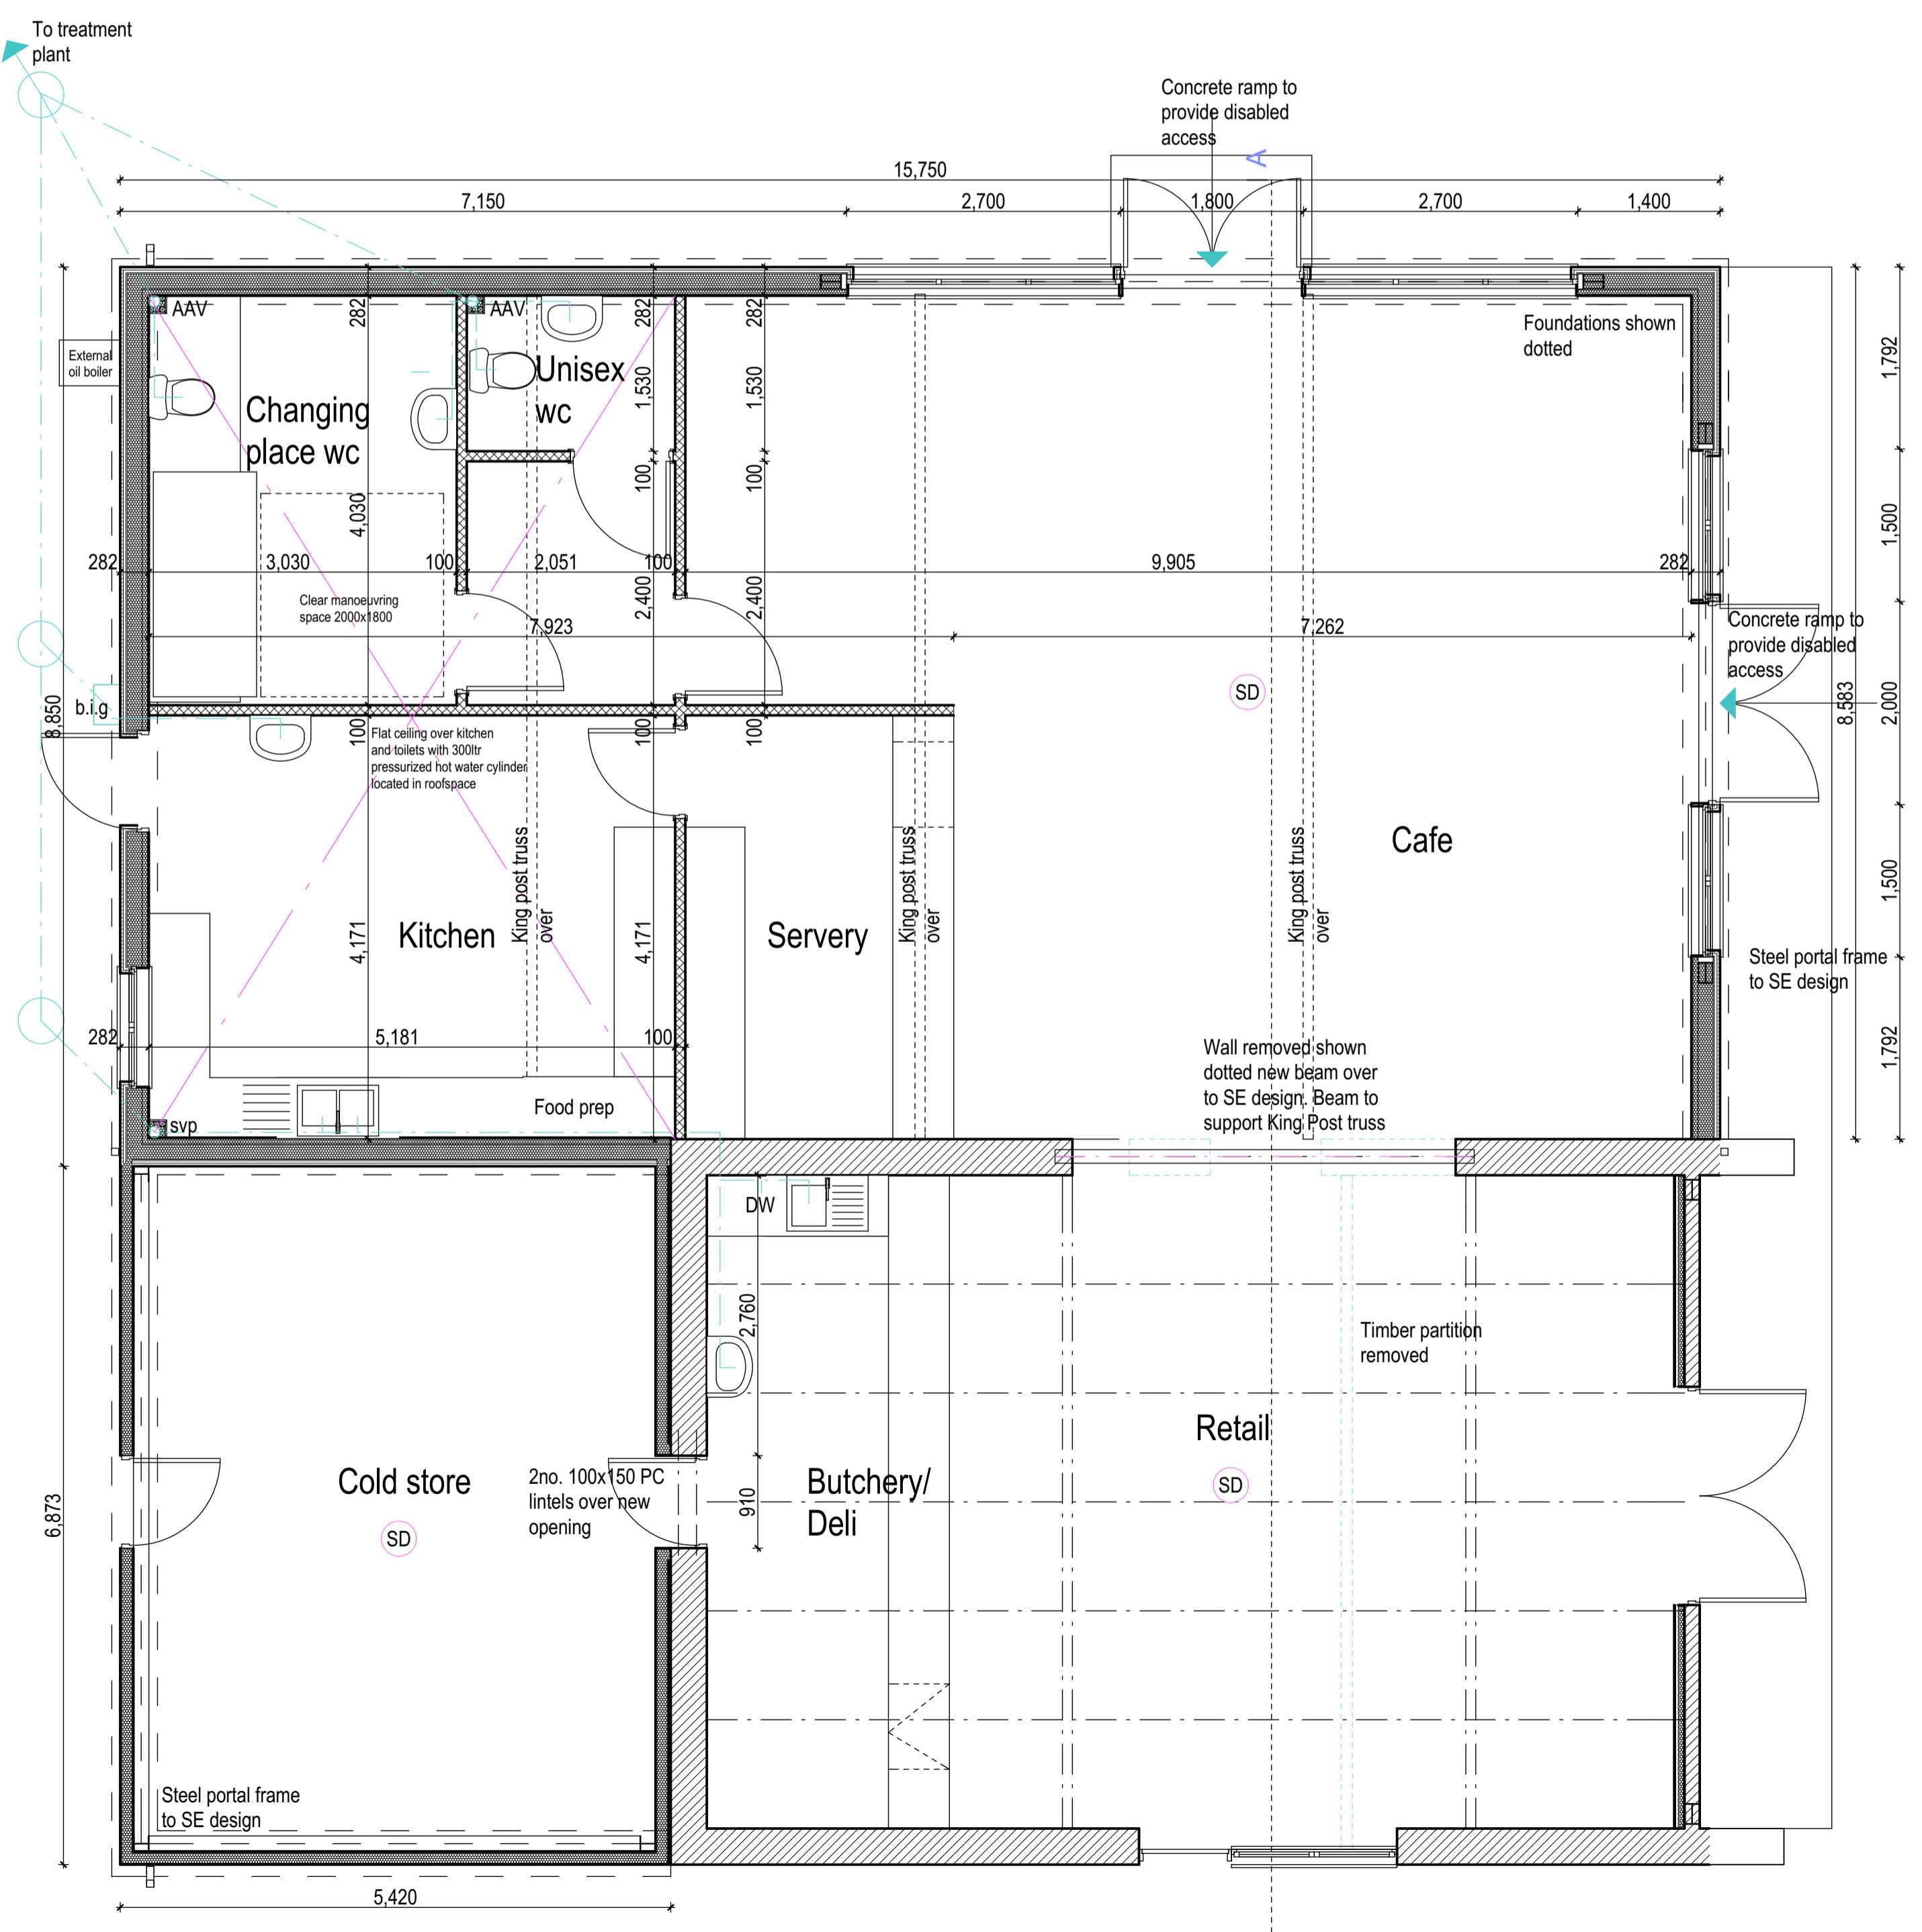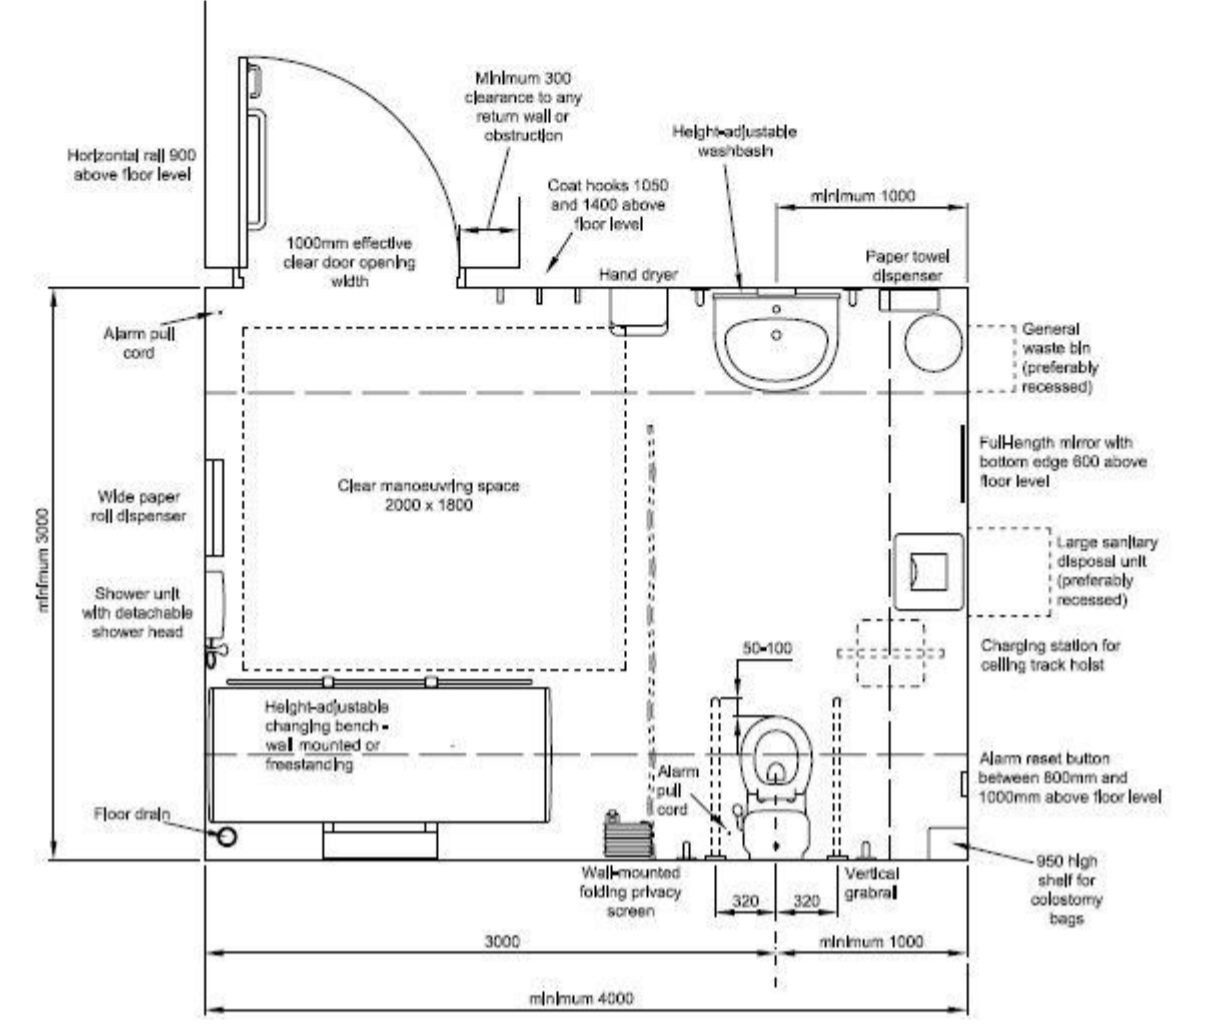

Ground floor plan proposed



Proposed views

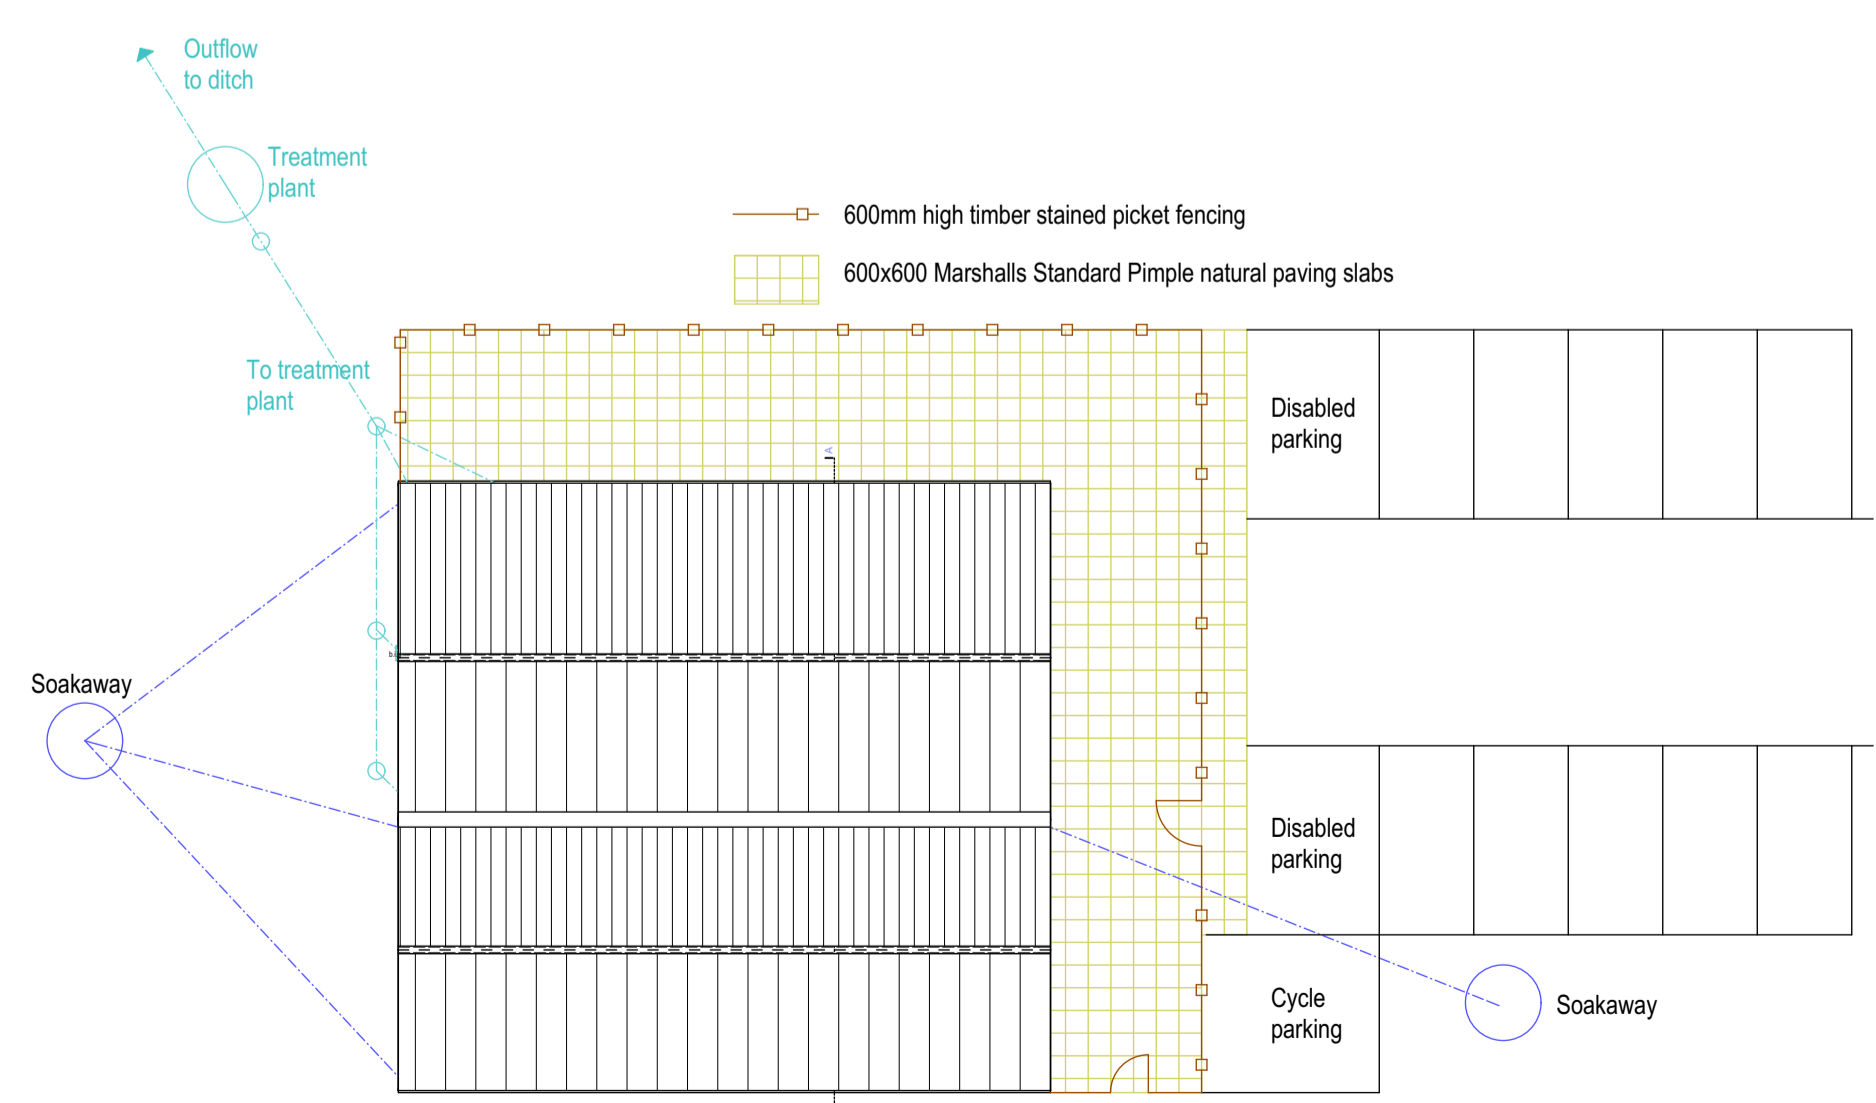

Site plan proposed 1:200

E	01.02.18	Revised following SBEM report
D	24.1.18	Revised following client comments
C	23.1.18	Revised following client comments
B	19.1.18	Revised following client comments
A	18.1.18	Revised following client comments
NO.	DATE	REVISION

John Jenkins

architectural designs limited

Company no. 6003278

CLIENT E A Mayhew and Sons Ltd

JOB Extension to farm shop, Old Hall farm, Woodton.

TITLE GA Plan and views

DATE 15.1.18

REV E

DRAWING NO. 1131/02

Scales: Plan 1:50 @ A1

Telephone 01508 558935
 Mobile 07919 854438
 Fax 01508 558935
 email j.jenkins@architecturaldesigns@btopenworld.com

The Thatch Seething Fen Seething
 Norwich Norfolk NR15 1DG